



3 East Elevation Exg Building
3/32" = 1'-0"

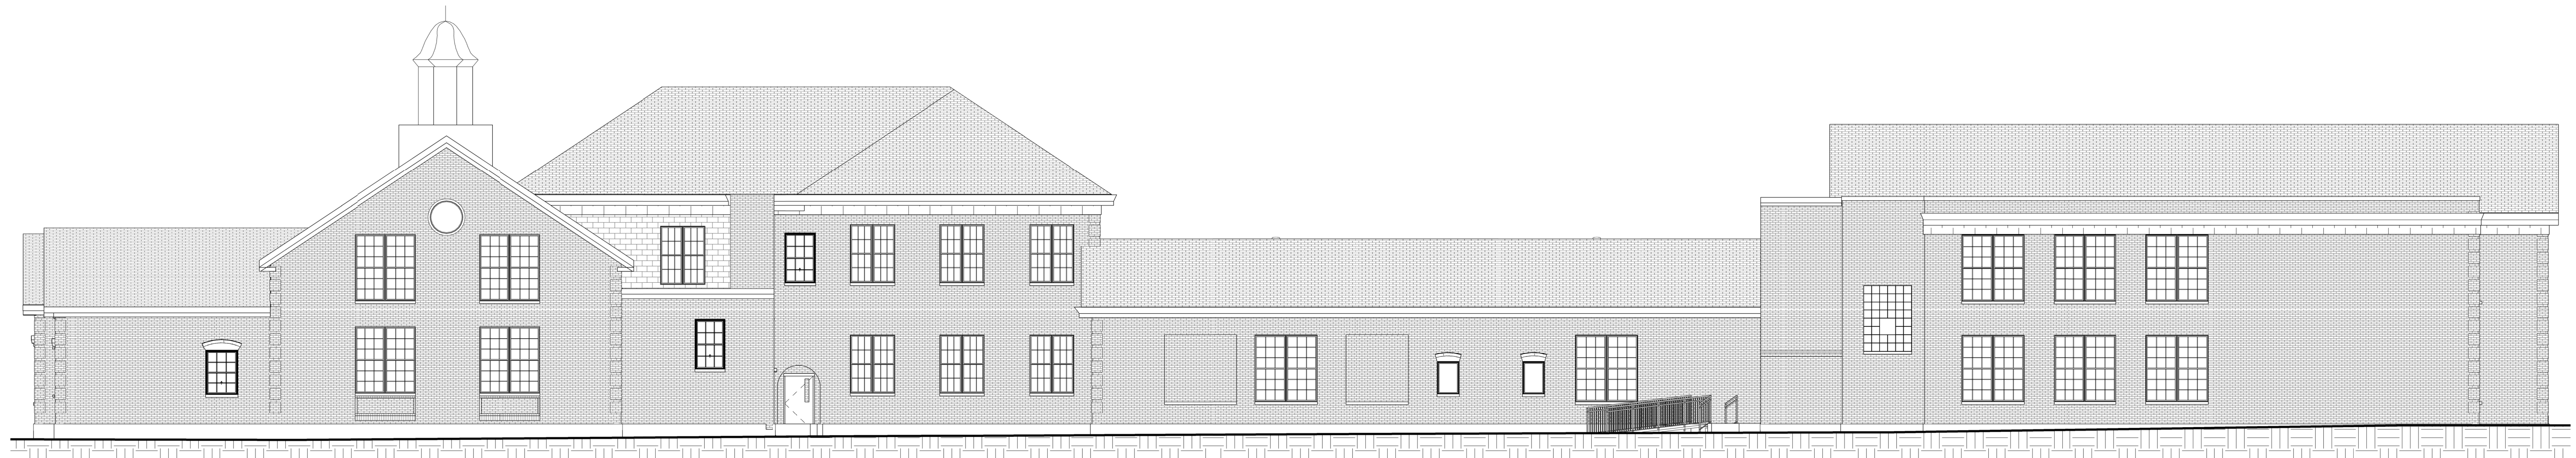

4 West Elevation Exg Building
3/32" = 1'-0"



2 North Elevation Exg Building
3/32" = 1'-0"

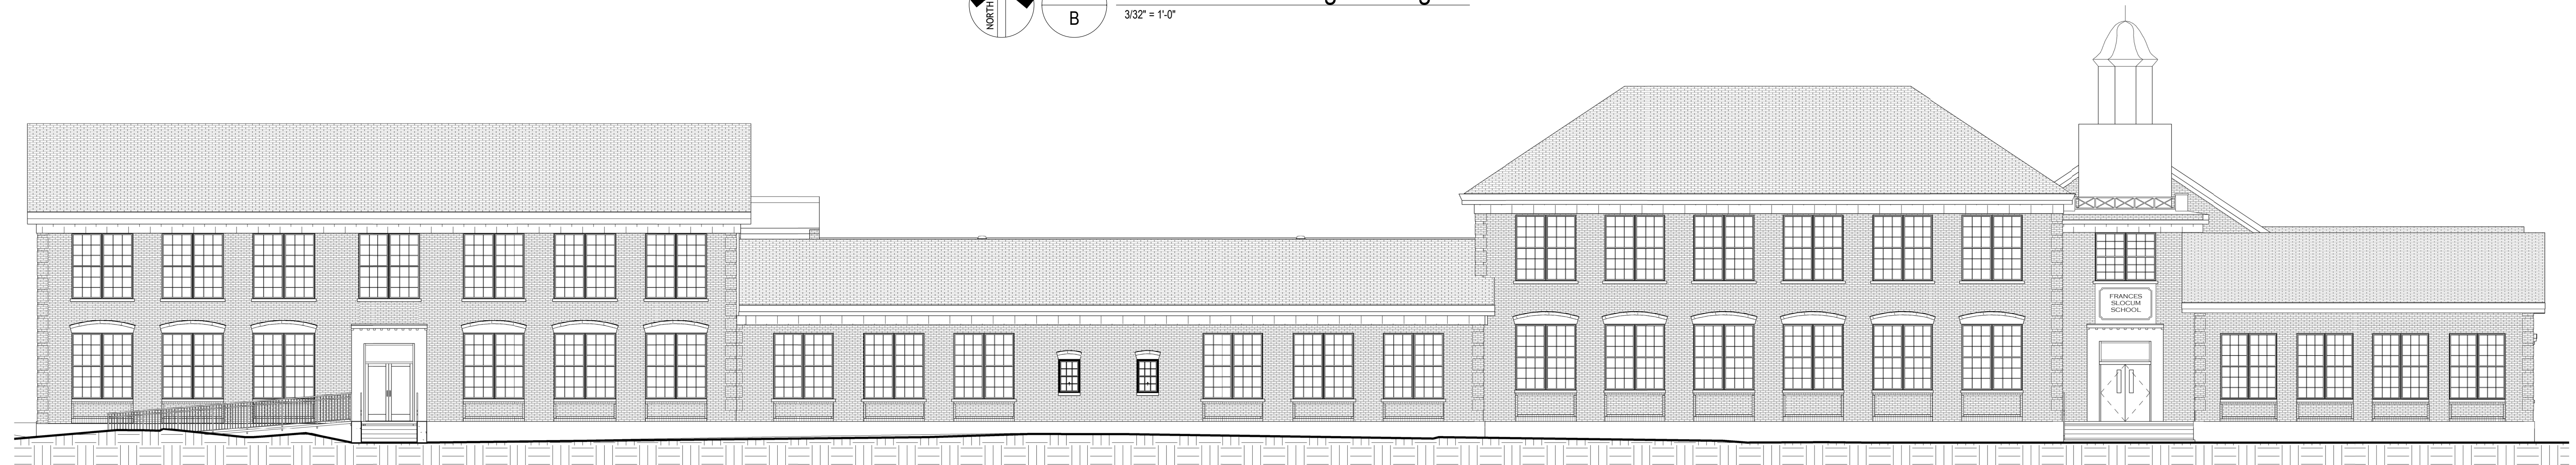

1 South Elevation Exg Building
3/32" = 1'-0"