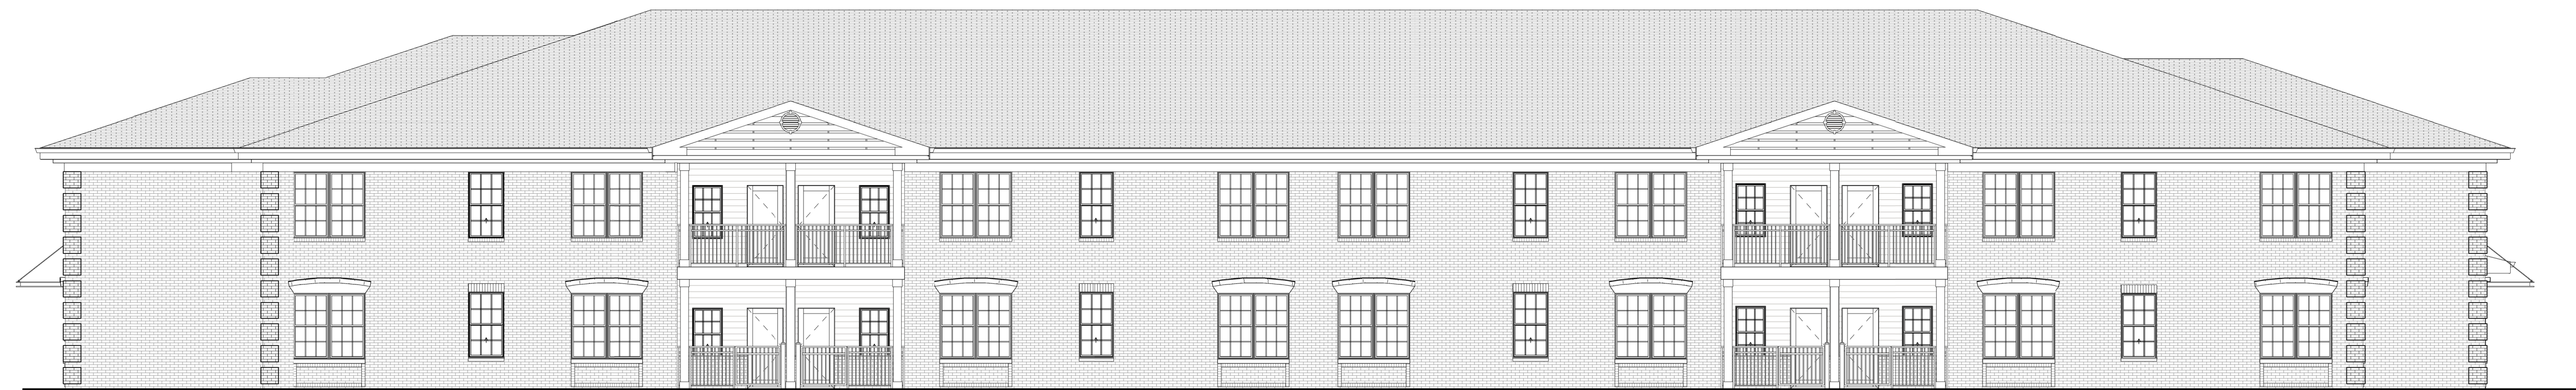

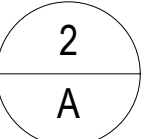
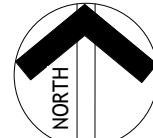
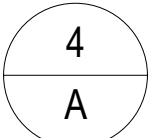

 3 North Elevation
 A 1/8" = 1'-0"

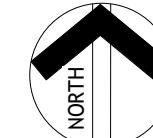
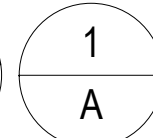




 2 South Elevation
 A 1/8" = 1'-0"





 4 West Elevation
 A 1/8" = 1'-0"





 1 East Elevation
 A 1/8" = 1'-0"